



HIGH SIDE CONCRETE CURB (H.S. C&G) DETAIL
NOT TO SCALE




LOW SIDE CONCRETE CURB (L.S. C&G) DETAIL
NOT TO SCALE

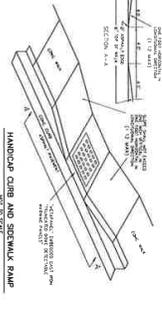


HANDICAP CURB AND SIDEWALK RAMP
NOT TO SCALE

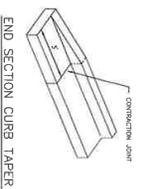


END SECTION CURB TAPER
NOT TO SCALE

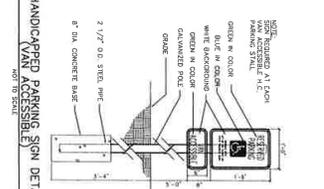


HANDICAPPED PARKING SIGN DETAIL
NOT TO SCALE

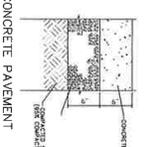


CONCRETE PAVEMENT (PADS)
NOT TO SCALE

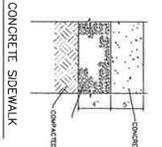


CONCRETE SIDEWALK
NOT TO SCALE

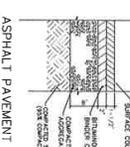

ASPHALT PAVEMENT
NOT TO SCALE

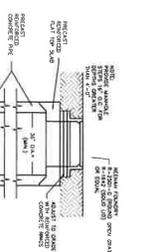


PRECAST STORM INLET/AM
NOT TO SCALE

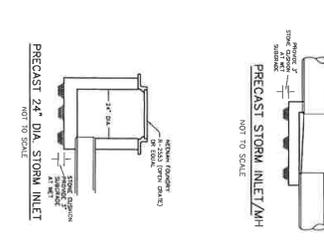






SANITARY MANHOLE
NOT TO SCALE

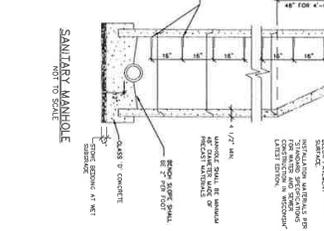

BIORETENTION BASIN DETAIL #1
NOT TO SCALE

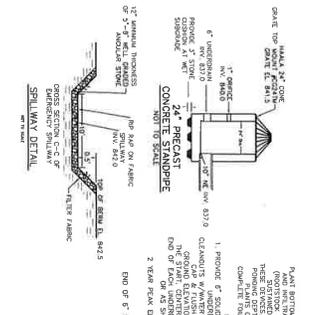



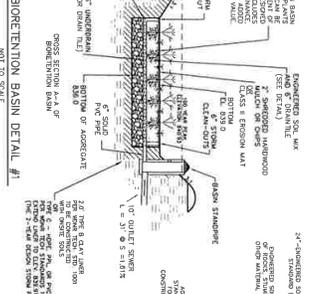


BIORETENTION BASIN DETAIL #2
NOT TO SCALE




STORMWATER POND #2 DETAIL
NOT TO SCALE

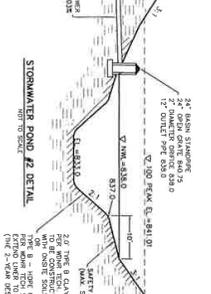

EMERGENCY SPILLWAY DETAIL
NOT TO SCALE

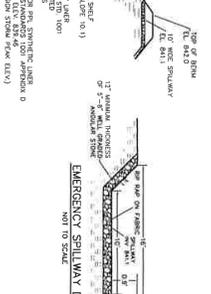

BIORETENTION BASIN DETAIL #3
NOT TO SCALE

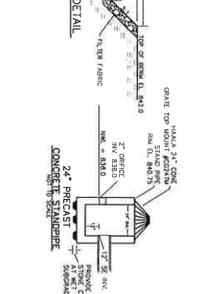

CONCRETE STAIR DETAIL
NOT TO SCALE

SITE DETAILS C5.0

WHITEWATER MULTI-FAMILY DEVELOPMENT
MORAIN VIEW PARKWAY WHITEWATER, WISCONSIN


C/E NO: 2364/R
DATE: JUL 18, 2024
REV: 09/09/2024










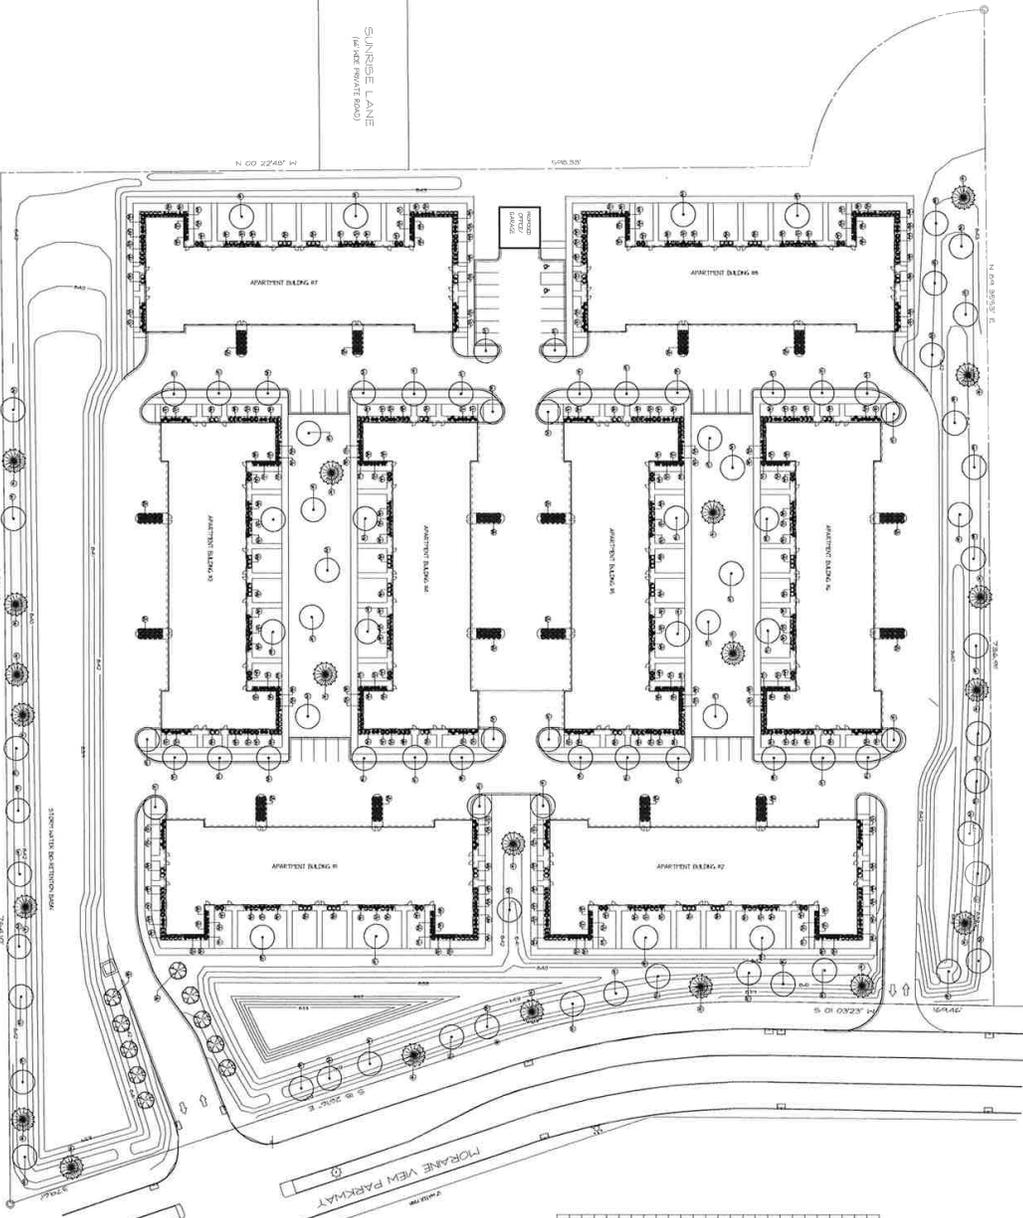




REVISIONS

NO.	DATE	DESCRIPTION
1	7/17/2024	REV 1

CLIENT NAME:
Ingris

PROJECT NAME:


DRAWN BY:
Travis Bischoff

CHECKED BY:
Chris Kijewka

DATE:
7/17/2024

SHEET:
1 of 1


SCALE:
1" = 40'

SHEET NUMBER:
L-100

- NOTES:
- Customers are responsible for confirming mounting heights, fixture suspension types/lengths, color temperature, CRI, linear fixture lengths, pole lengths, and bolted heights/lengths prior to ordering.
 - Mounting height (MH) is measured from the bottom of the fixture to the floor.
 - This Lighting layout assumes the following unless values are specified and must be confirmed by the customer prior to ordering.
 - Color Temperature is 4000K
 - Room reflectance of 80, 50, 20 for standard ceilings and 50, 20, 20 for exposed ceilings
 - Wall sconces are mounted at 7 feet for calculations.




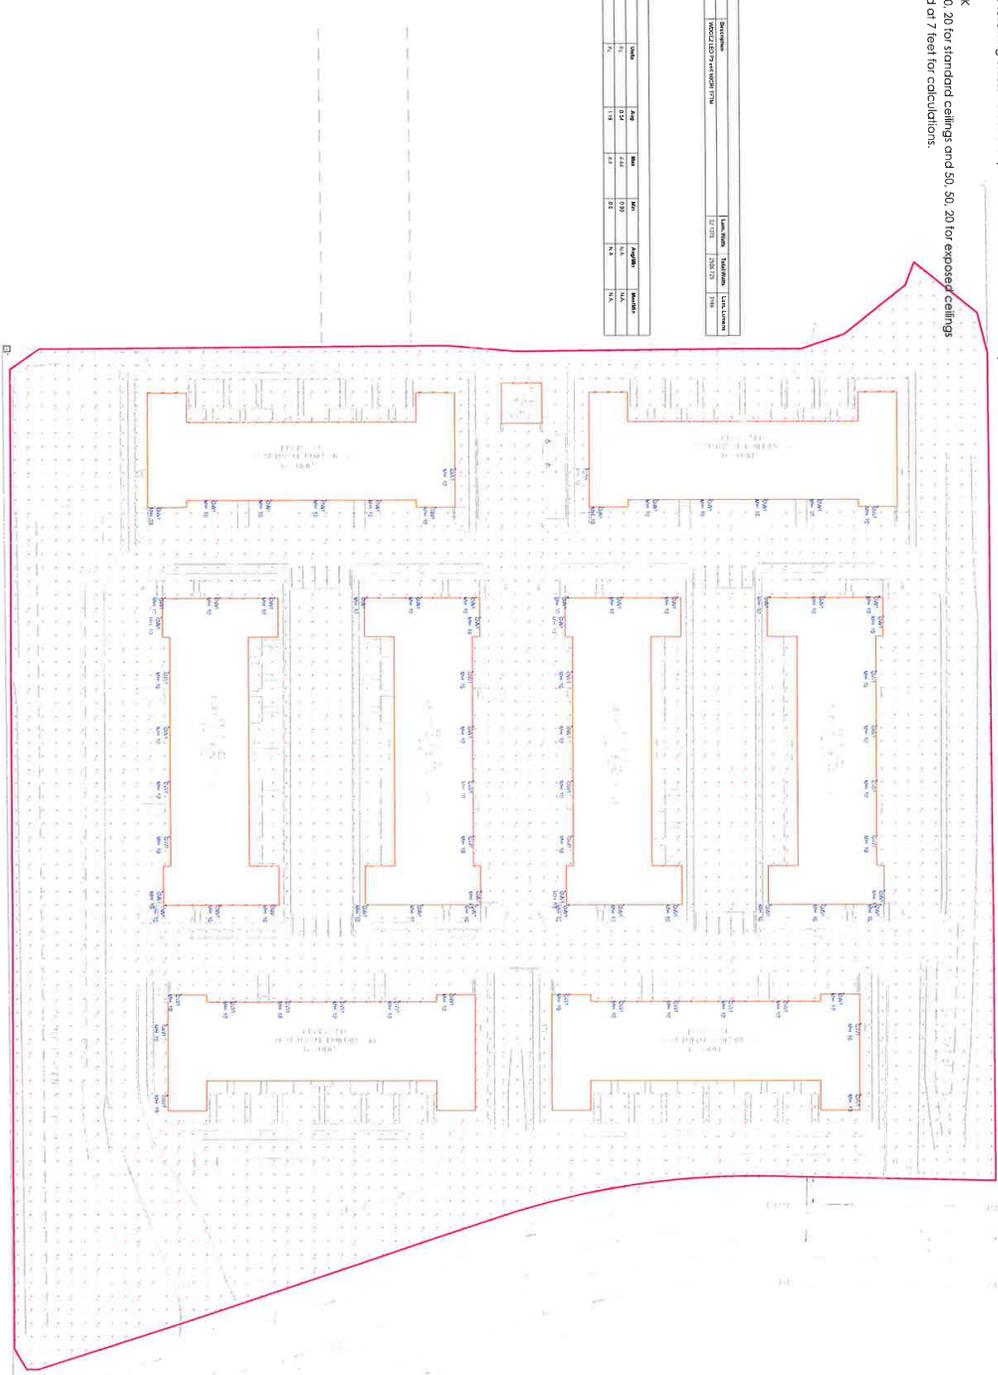

WHITEWATER MULTI-FAMILY	DRAWN BY : AD	# DATE COMMENTS
WHITEWATER, WI	DATE : JULY 16, 2024	REVISIONS
LIGHTING LAYOUT	SCALE : 1" = 40'- 0"	



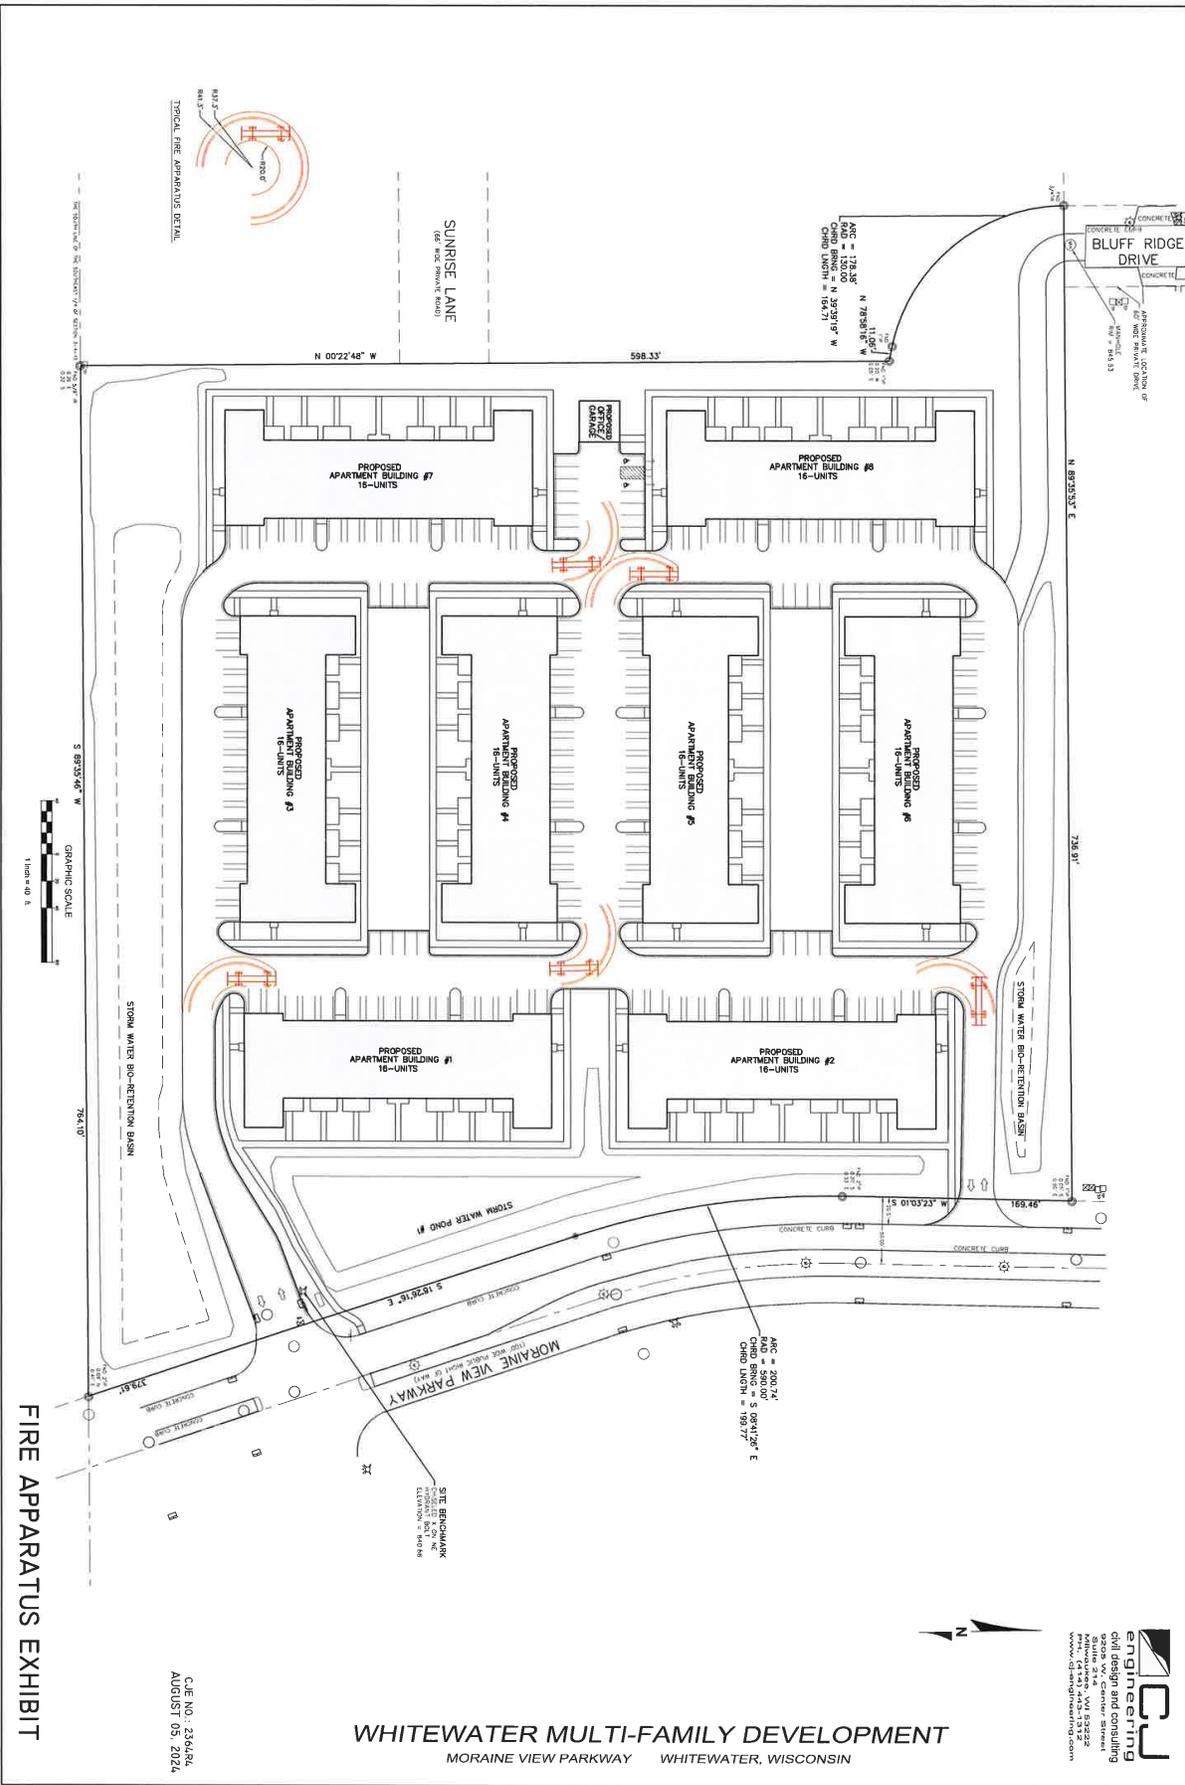

FIRE APPARATUS EXHIBIT

CJE NO.: 236/24
AUGUST 05, 2024

WHITEWATER MULTI-FAMILY DEVELOPMENT
MORaine VIEW PARKWAY WHITEWATER, WISCONSIN




736.91'


N 0022'48" W

598.33'

764.10'









